



LOWER LEVEL

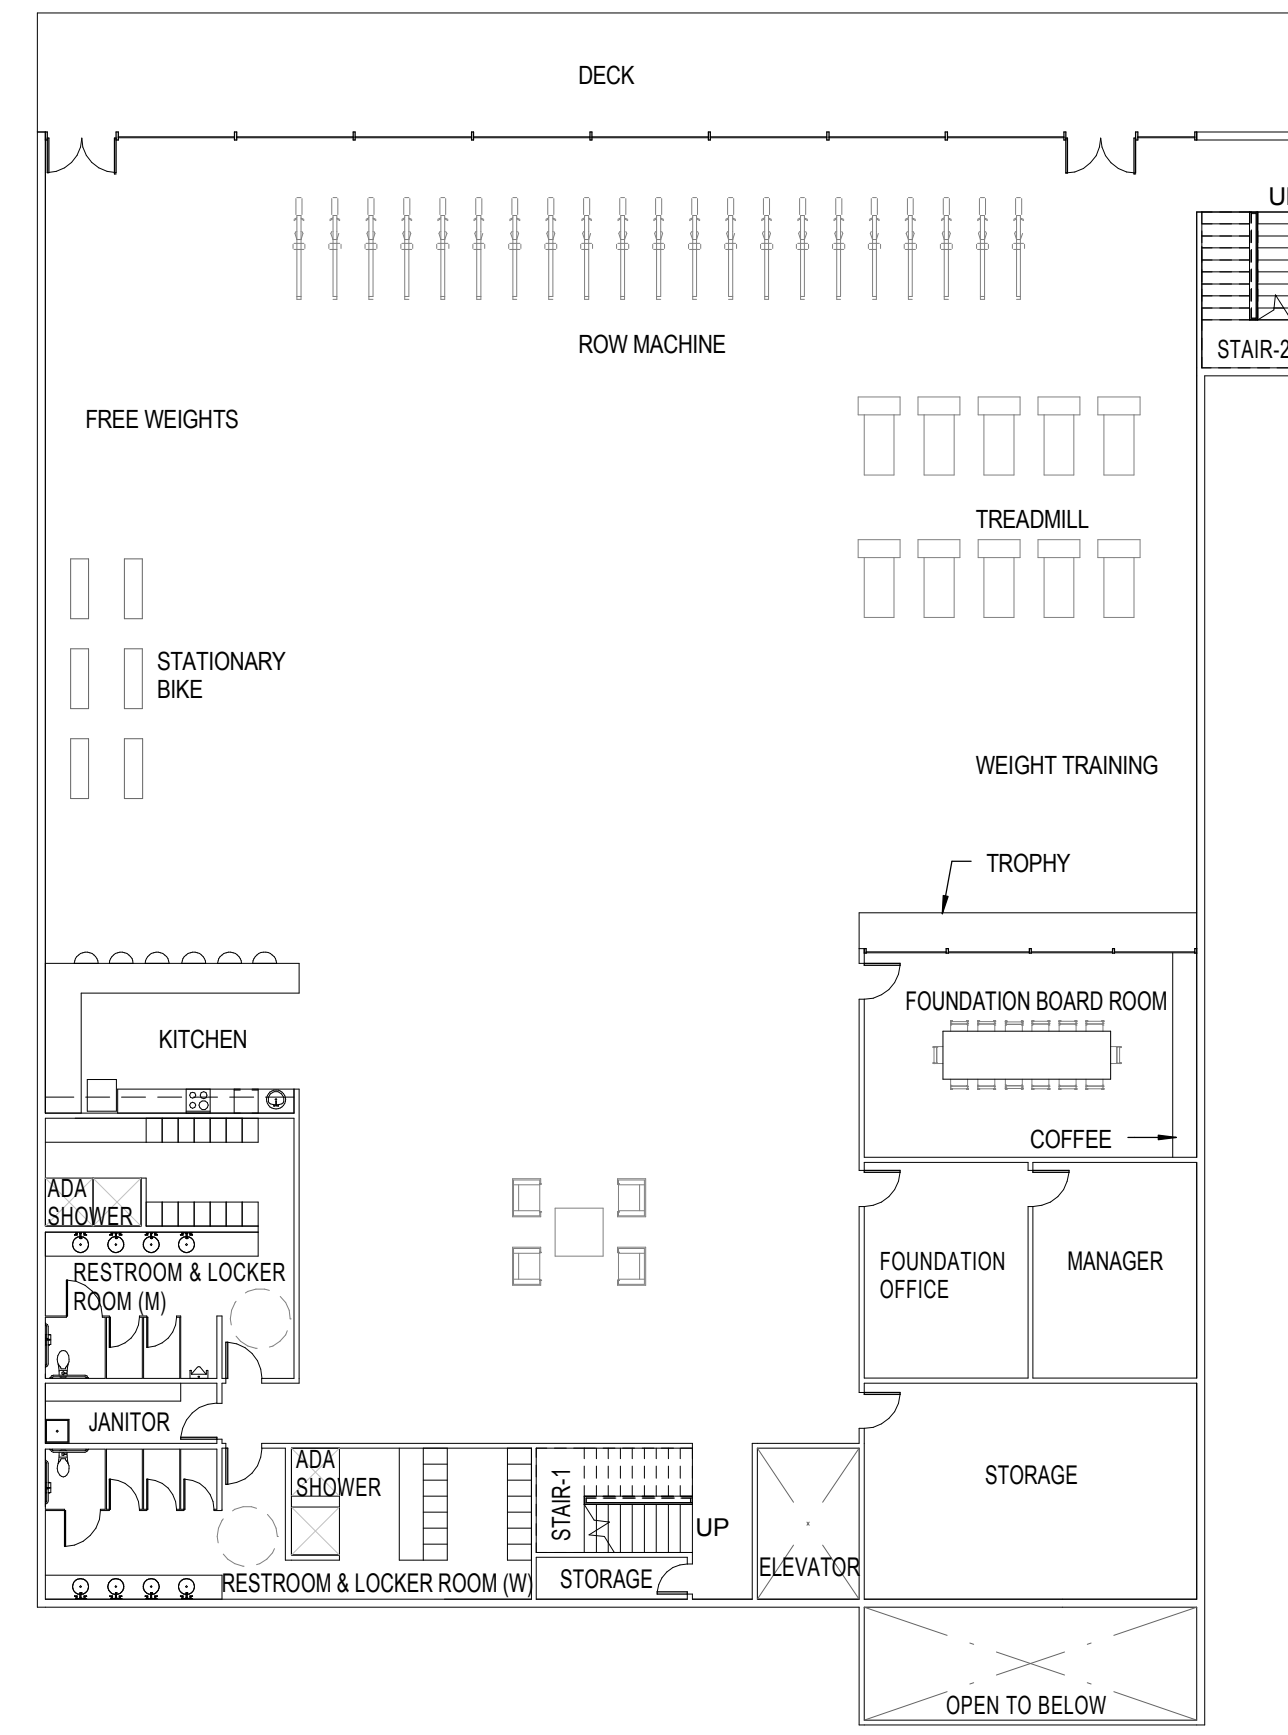

UPPER LEVEL

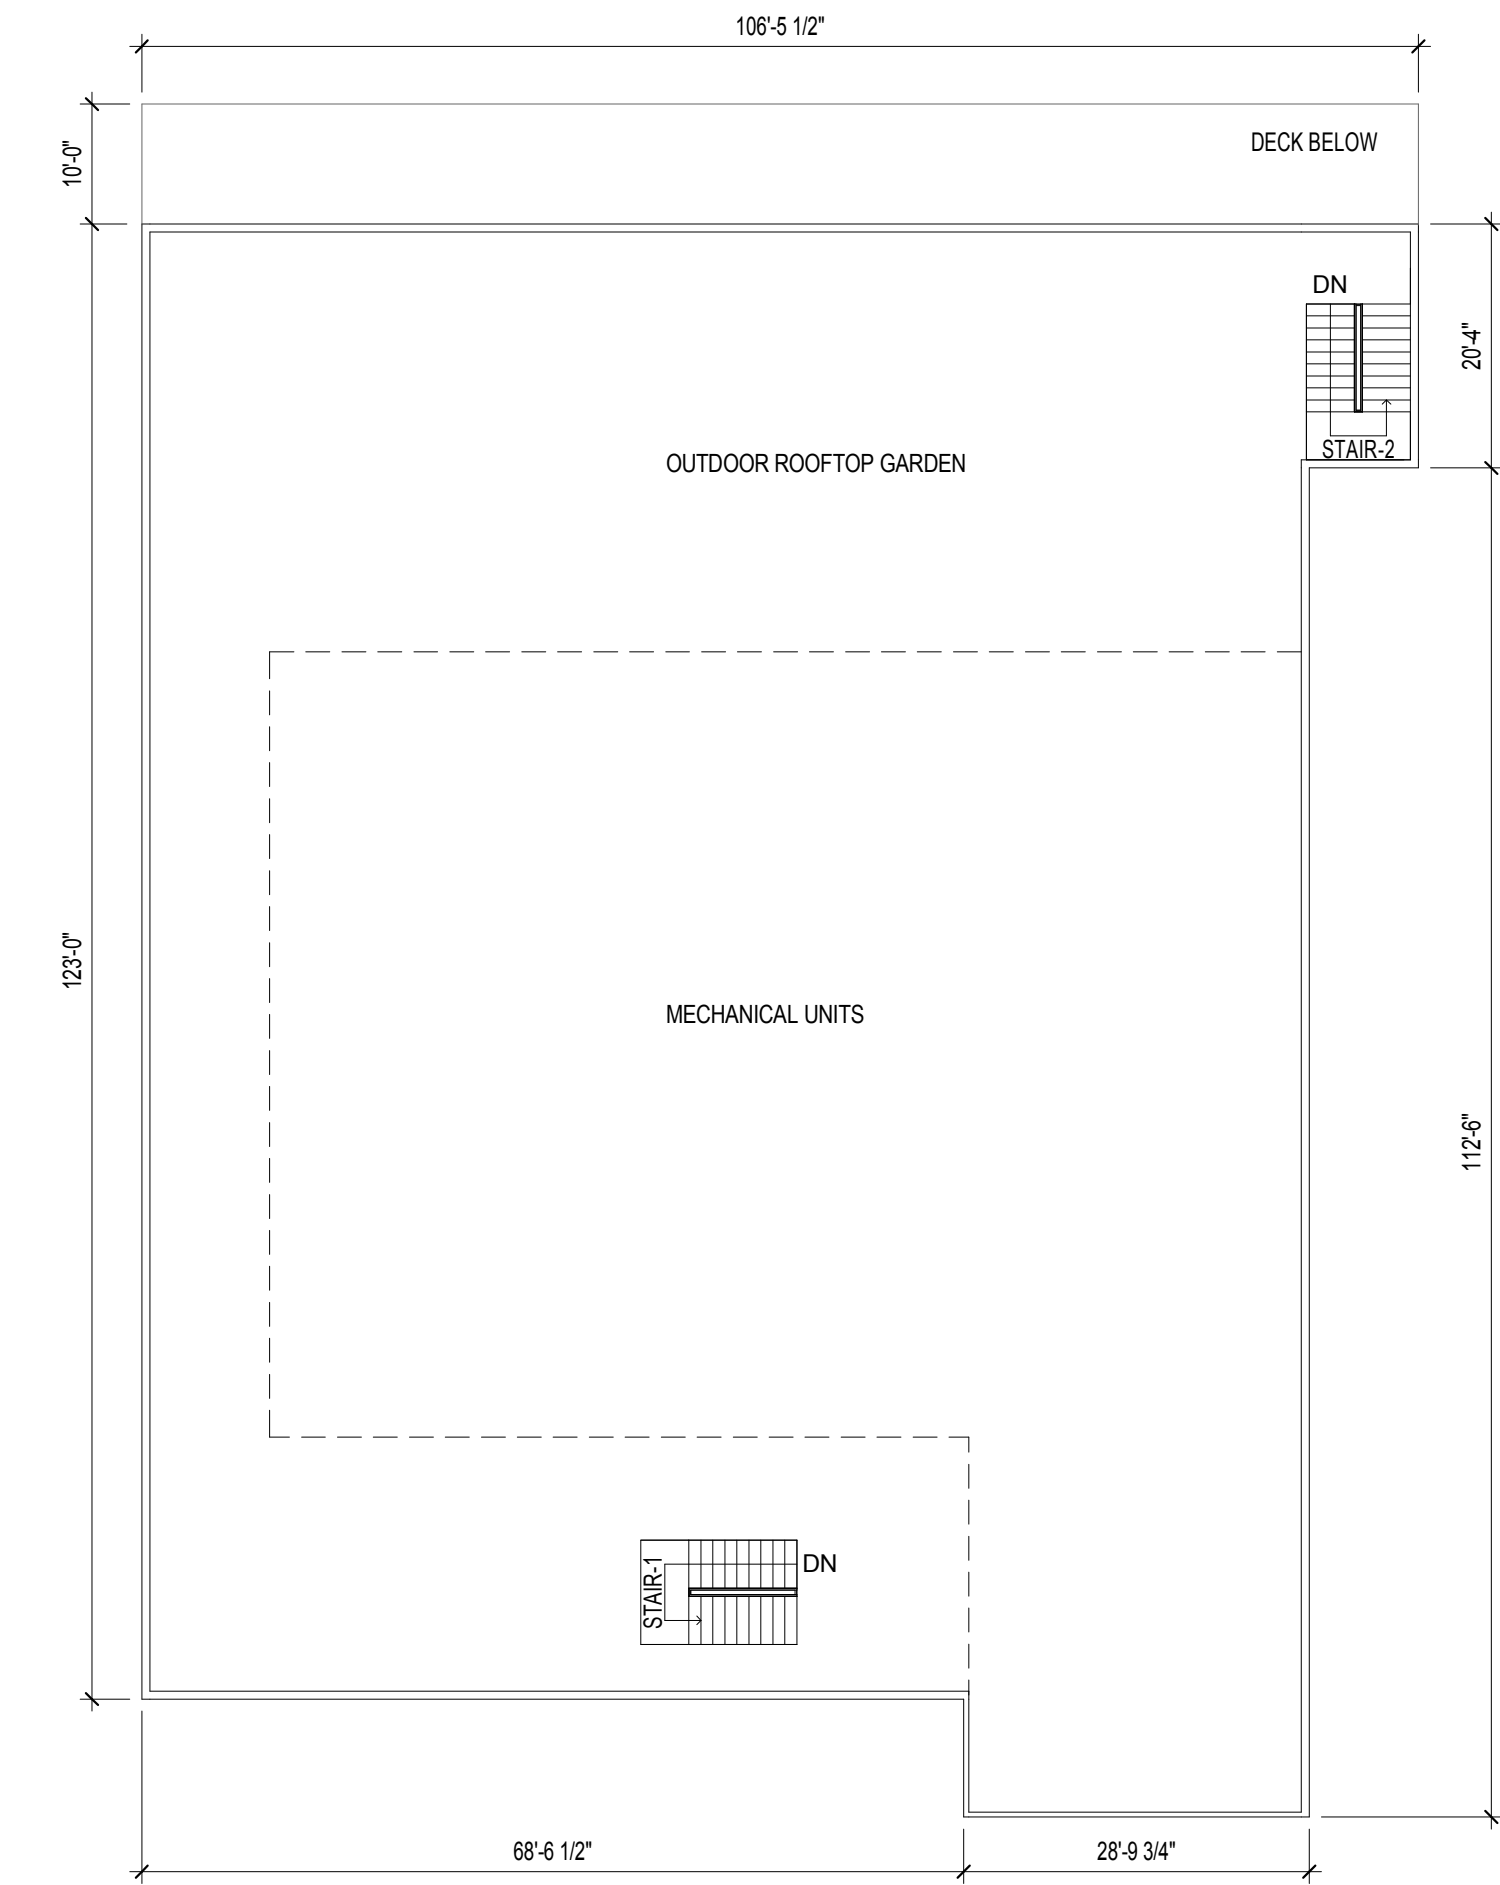

ROOFTOP